


NOTICE: Every effort has been made in designing and preparing these plans and checking them for accuracy. The installer, owner or contractor must check all details and dimensions and be responsible for any changes or adjustments required during actual construction. THE USER SHALL BE RESPONSIBLE TO VERIFY ALL DIMENSIONS AND DETAILS.

0'-1 1/8"



FRONT ELEVATION

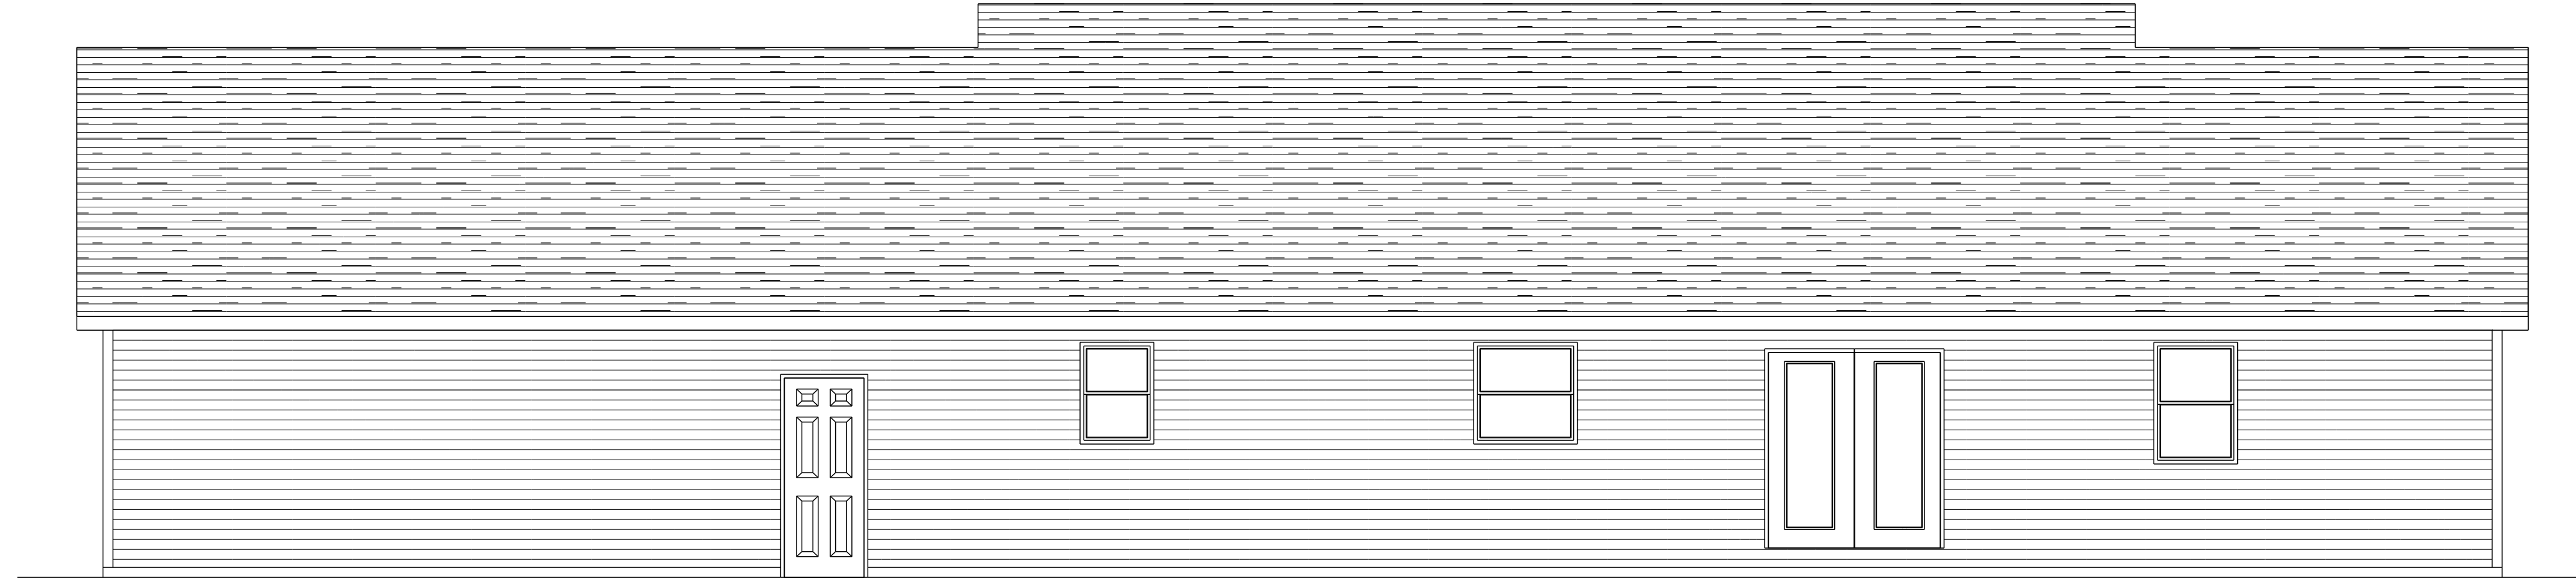

REAR ELEVATION

0'-1 1/8"

SCALE: 1/4" = 1'-0"

DATE: 1/05/10

REVISION DATE:
1/13/10

DRAWN BY:
Lu Ann Mentink

PROJECT FOR:

AARON ANGER
HOWARDS GROVE SPEC. #1

Oostburg Lumber Company, Inc.

1222 Center Avenue P.O. Box 100258

Oostburg, WI 53010-0258

920-564-2318

NOTICE: Every effort has been made in designing and preparing these plans and checking them for accuracy. The installer, owner or contractor must check all details and dimensions and be responsible for any changes or adjustments required during actual construction. THE USER SHALL BE RESPONSIBLE TO VERIFY ALL DIMENSIONS AND DETAILS.

NOTICE

THESE PLANS ARE PREPARED EXCLUSIVELY FOR THE USE OF OUR CUSTOMER. ANY REPRODUCTION OR OTHER USE IS STRICTLY PROHIBITED WITHOUT THE EXPRESSED WRITTEN CONSENT OF OOSTBURG LUMBER COMPANY, INC.

OOSTBURG LUMBER COMPANY, INC.